


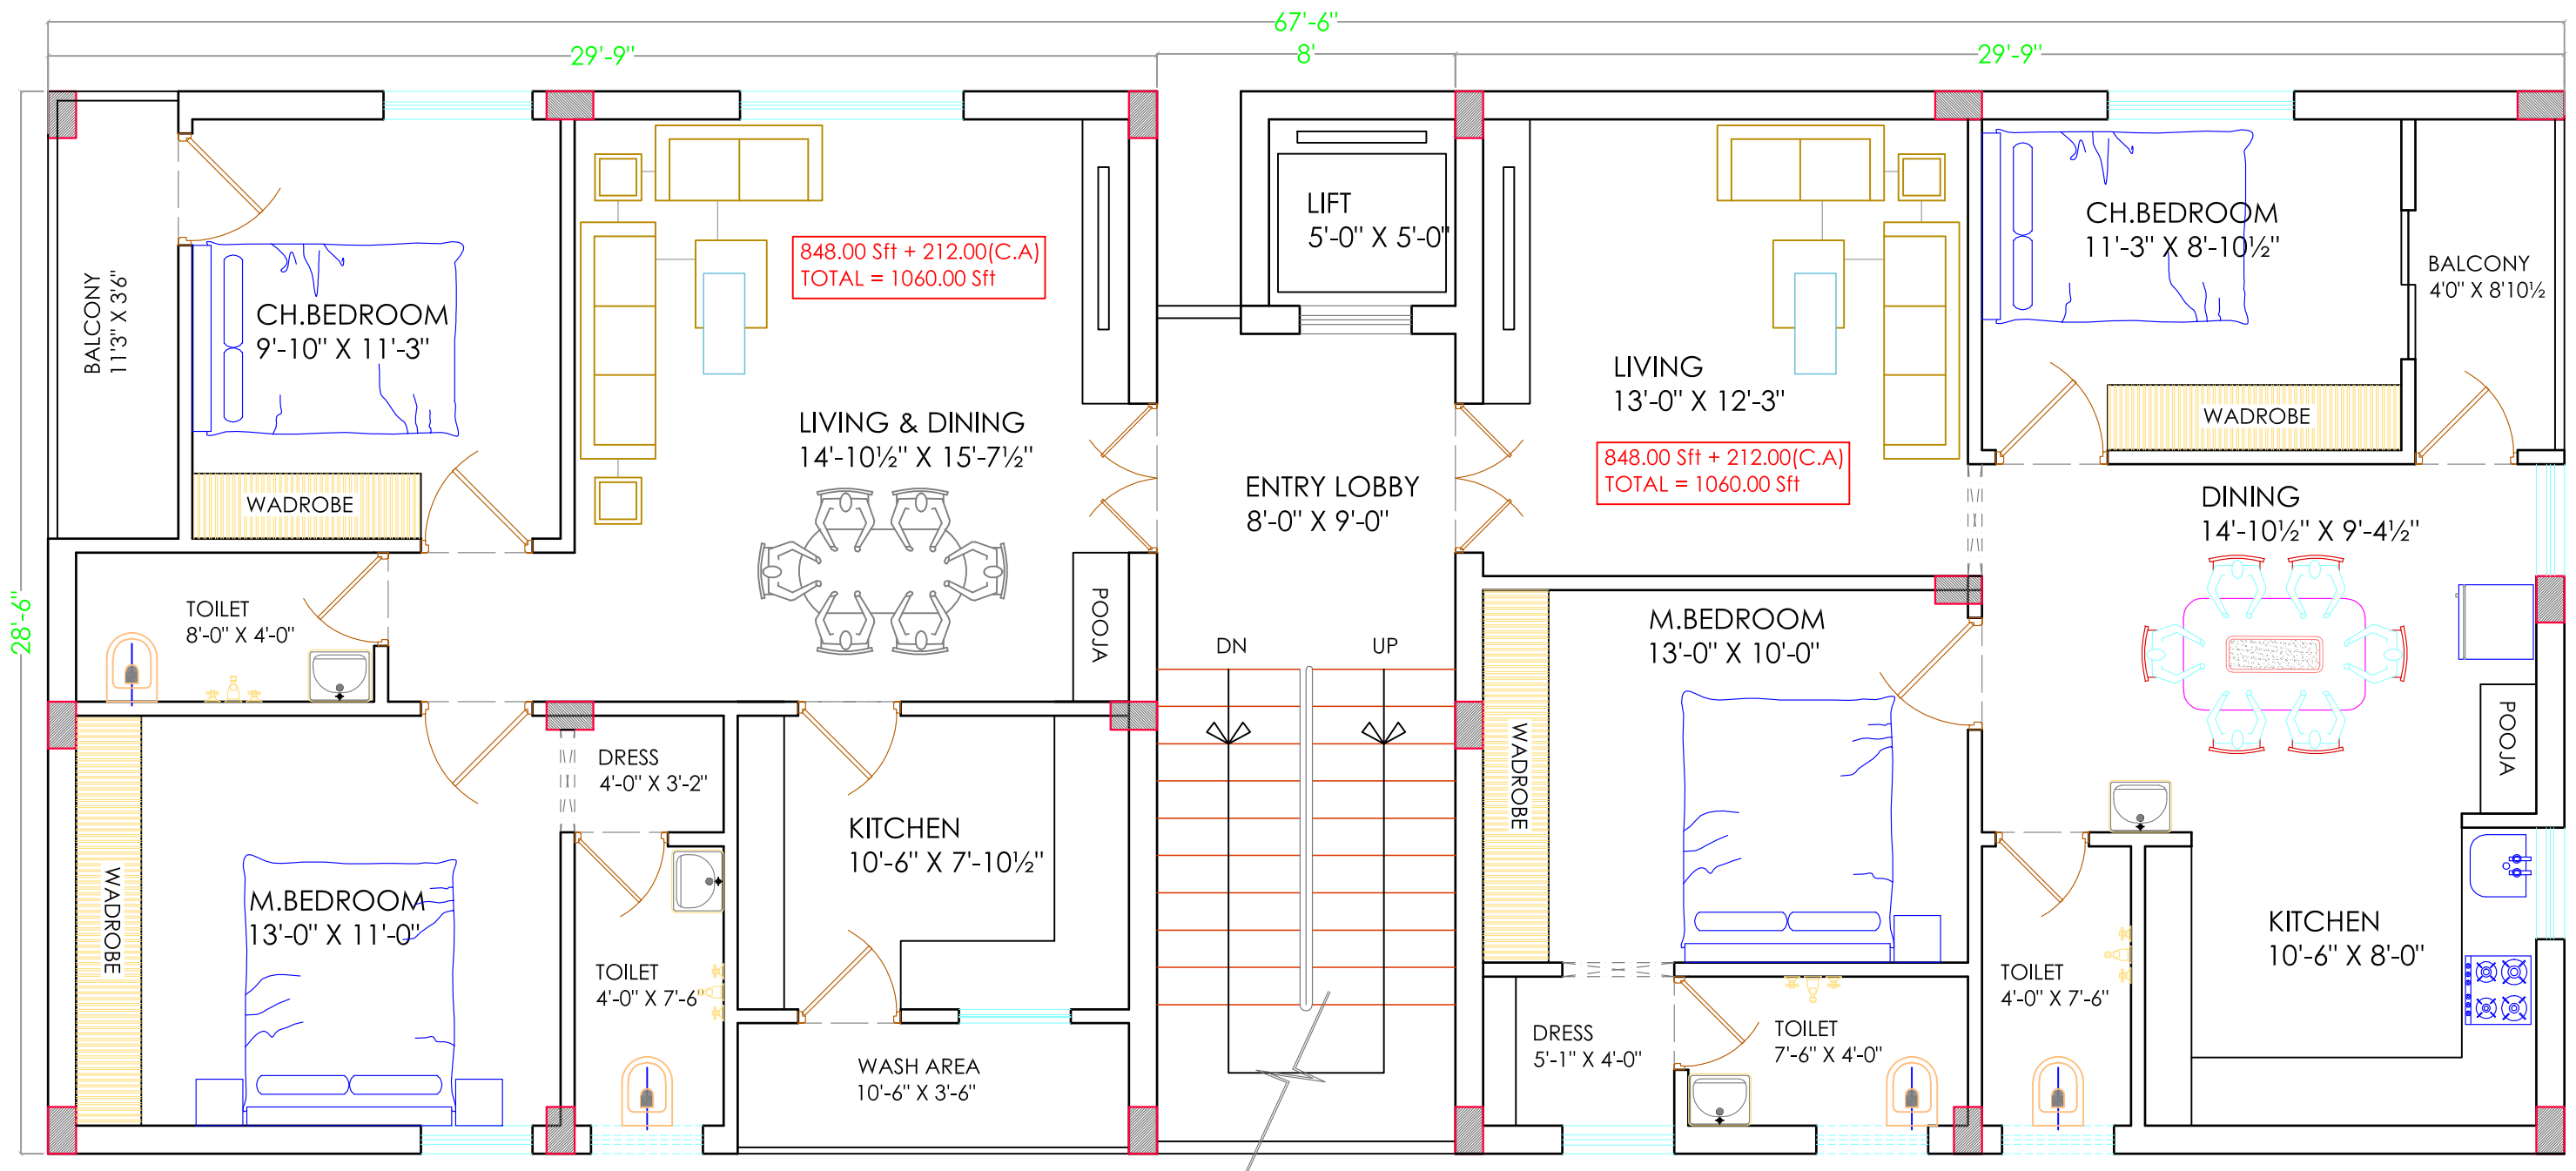

TYPICAL FLOOR PLAN
SLAB AREA :- 1923.75 Sft

